




Legacy Spring Balanced Sash Window

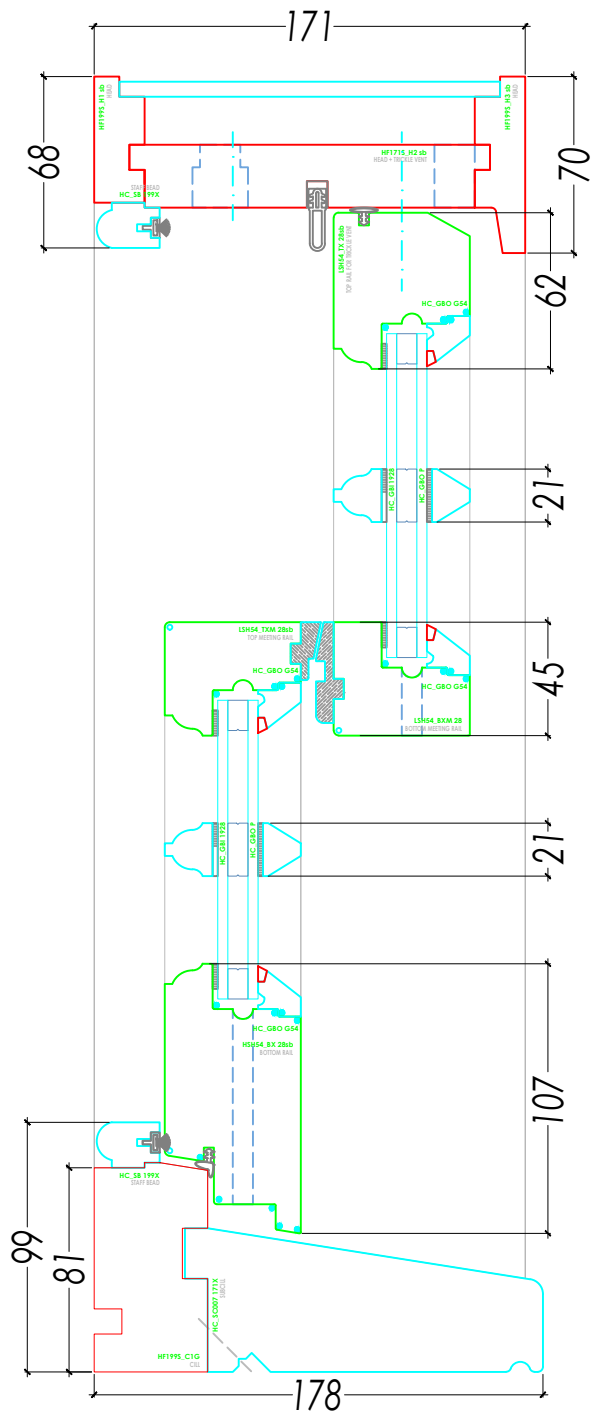

Legacy Spring Balanced Sash Window With Cill Projections

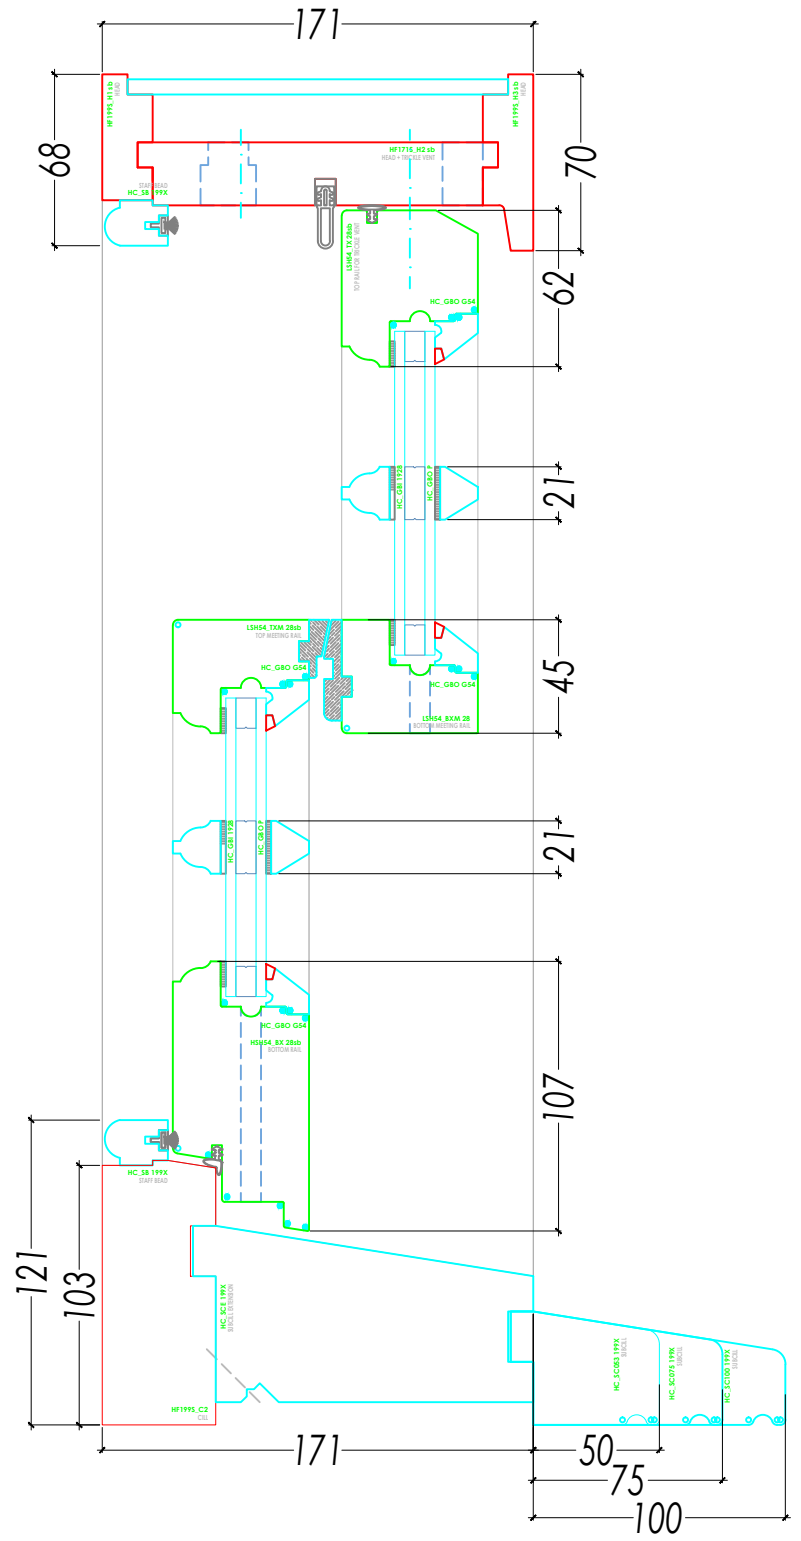

Mullion Section

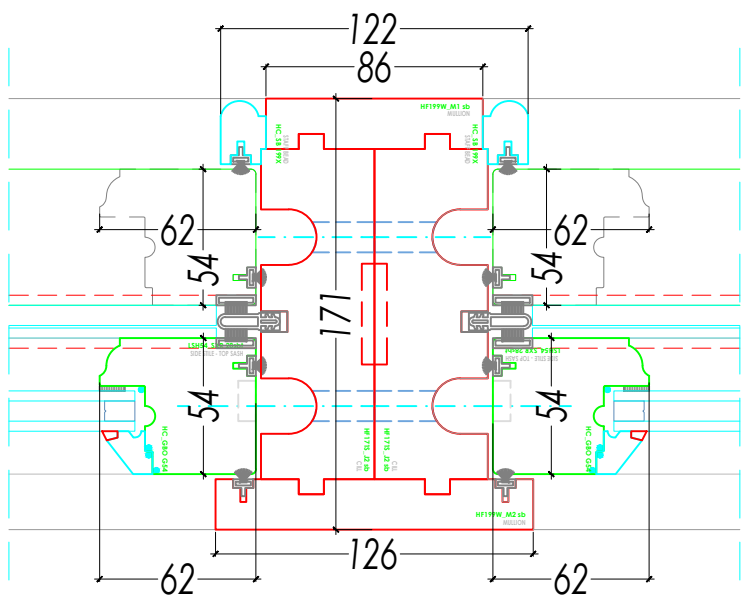

Jamb Section

