




Legacy Weighted Box Sash Window

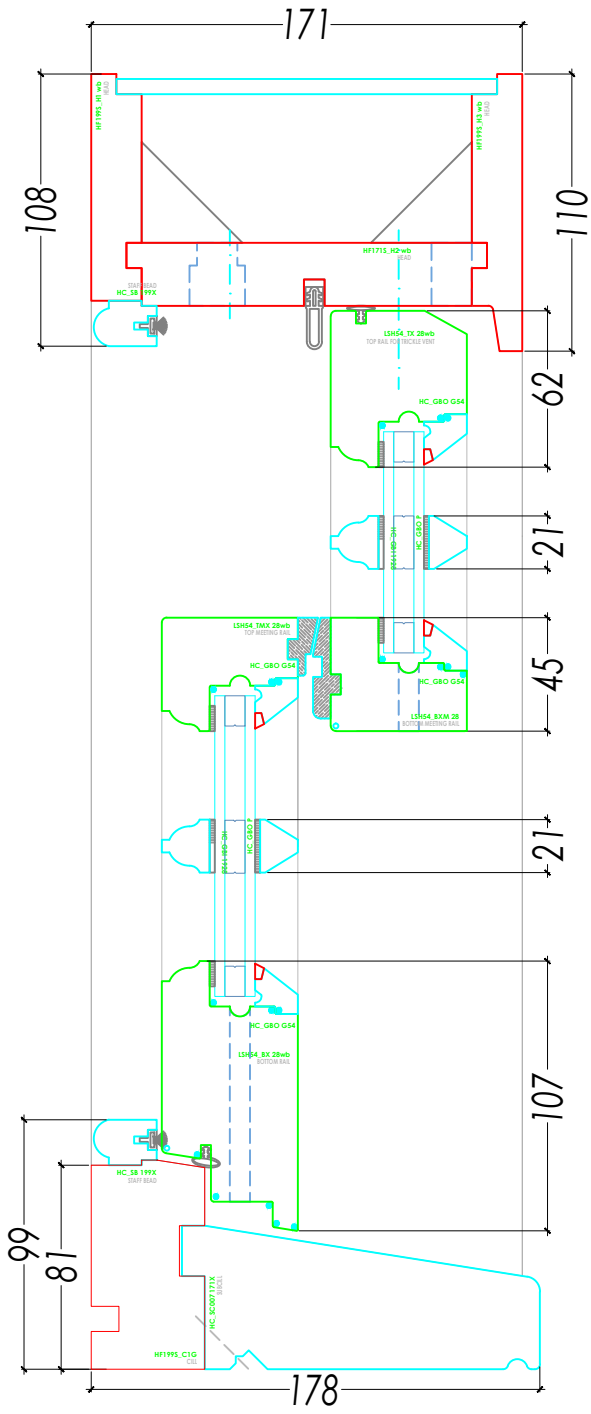

Legacy Weighted Box Sash Window With Cill Projections

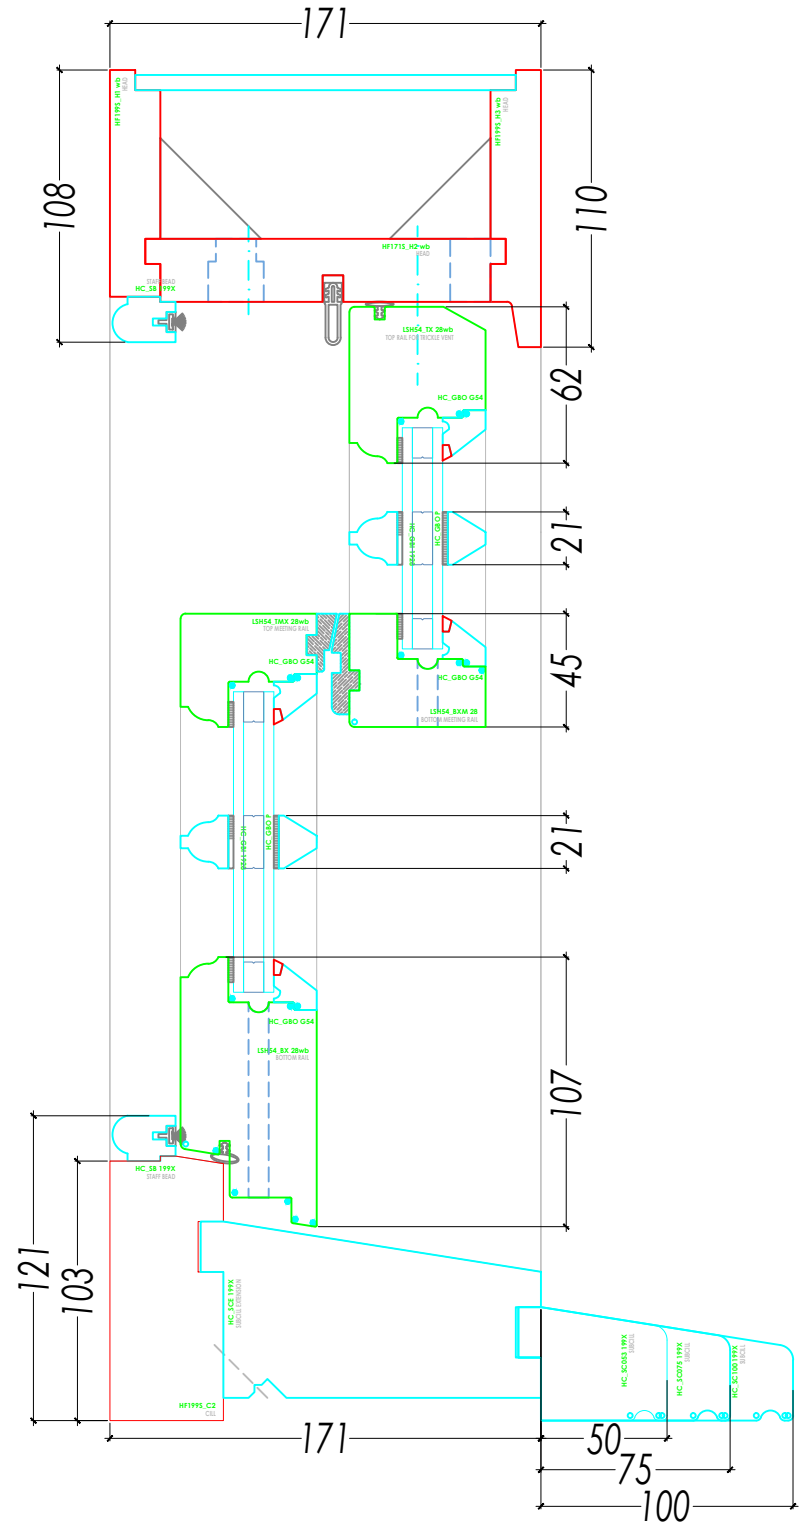

Mullion Section

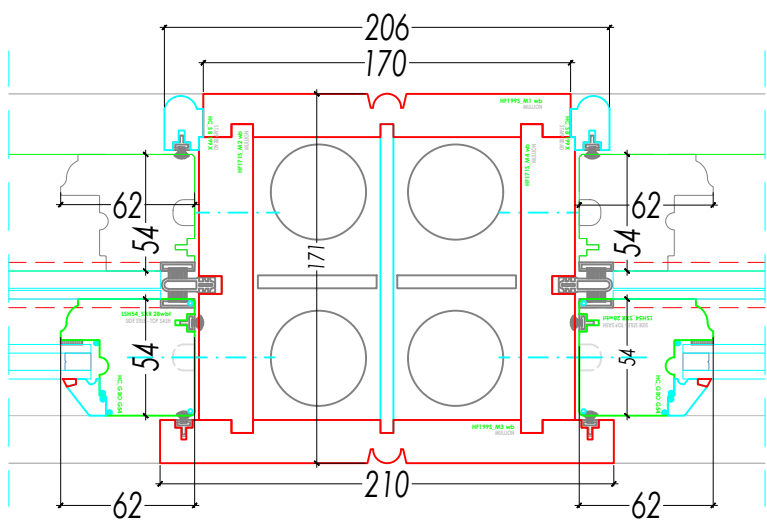

Jamb Section

