




Standard Spring Balanced Sash Window

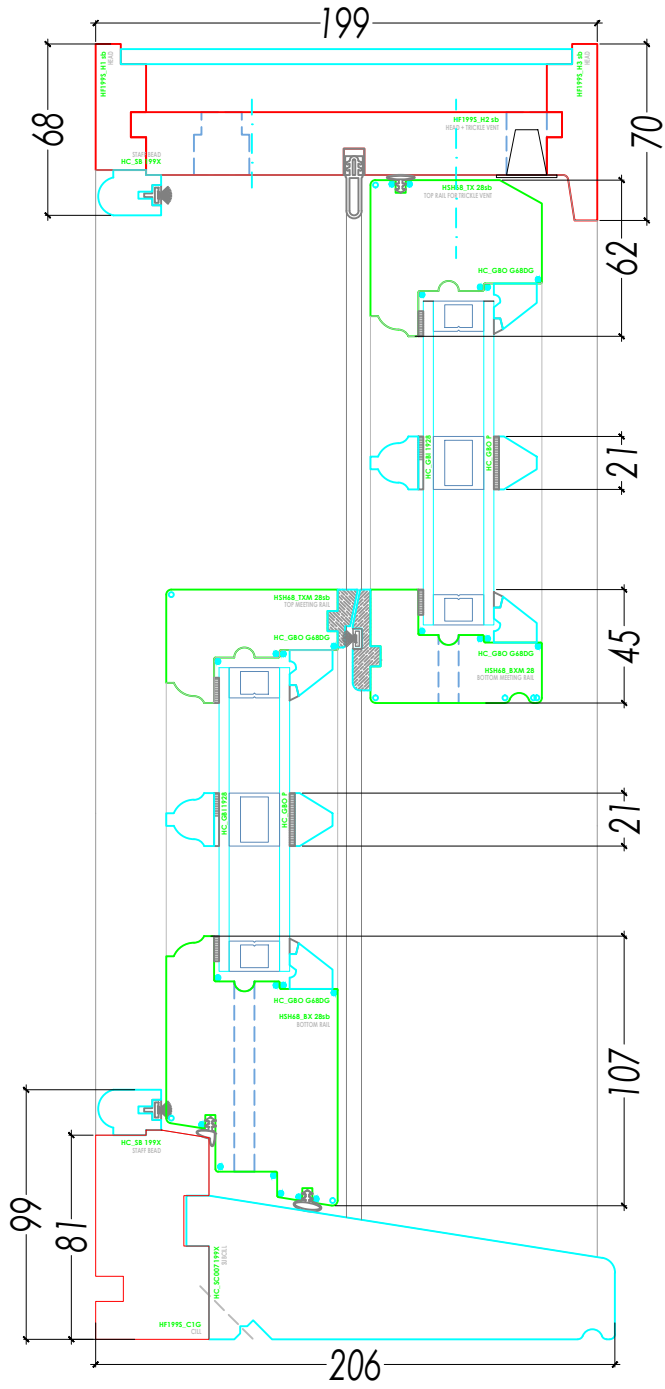

Standard Spring Balanced Sash Window With Cill Projections

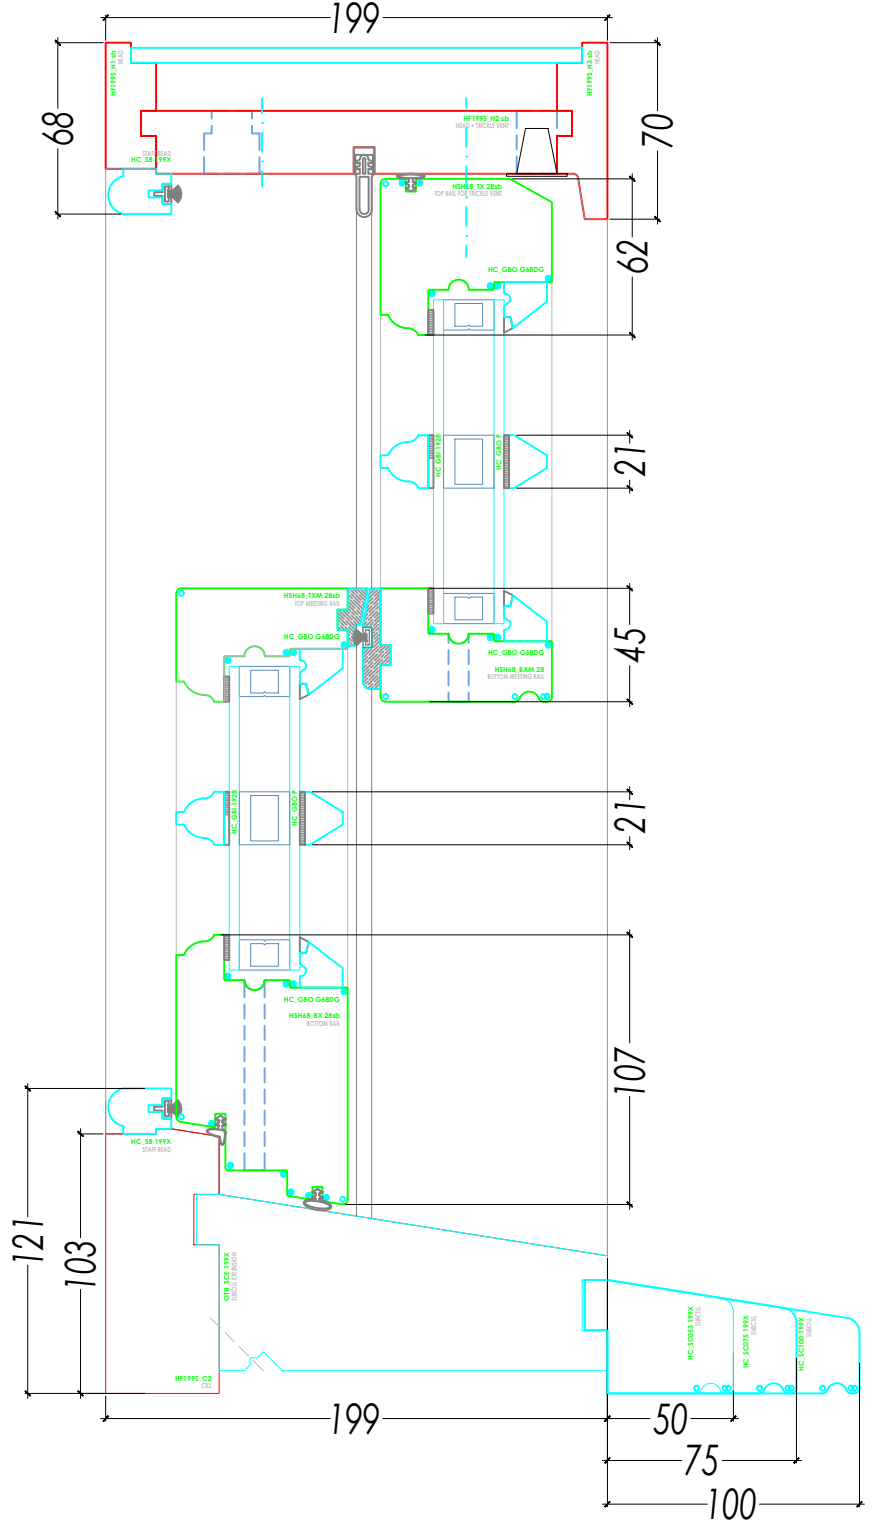

Mullion Section

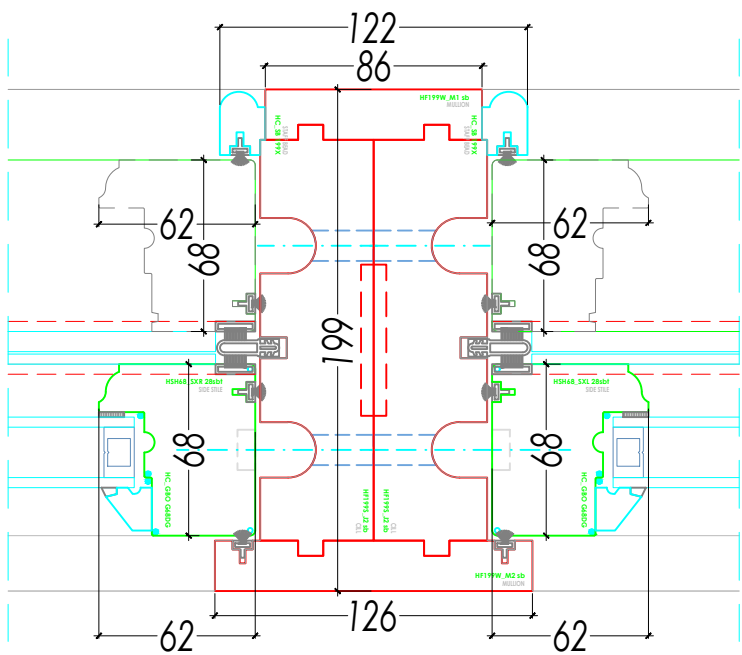

Jamb Section

