




Standard Weighted Box Sash Window

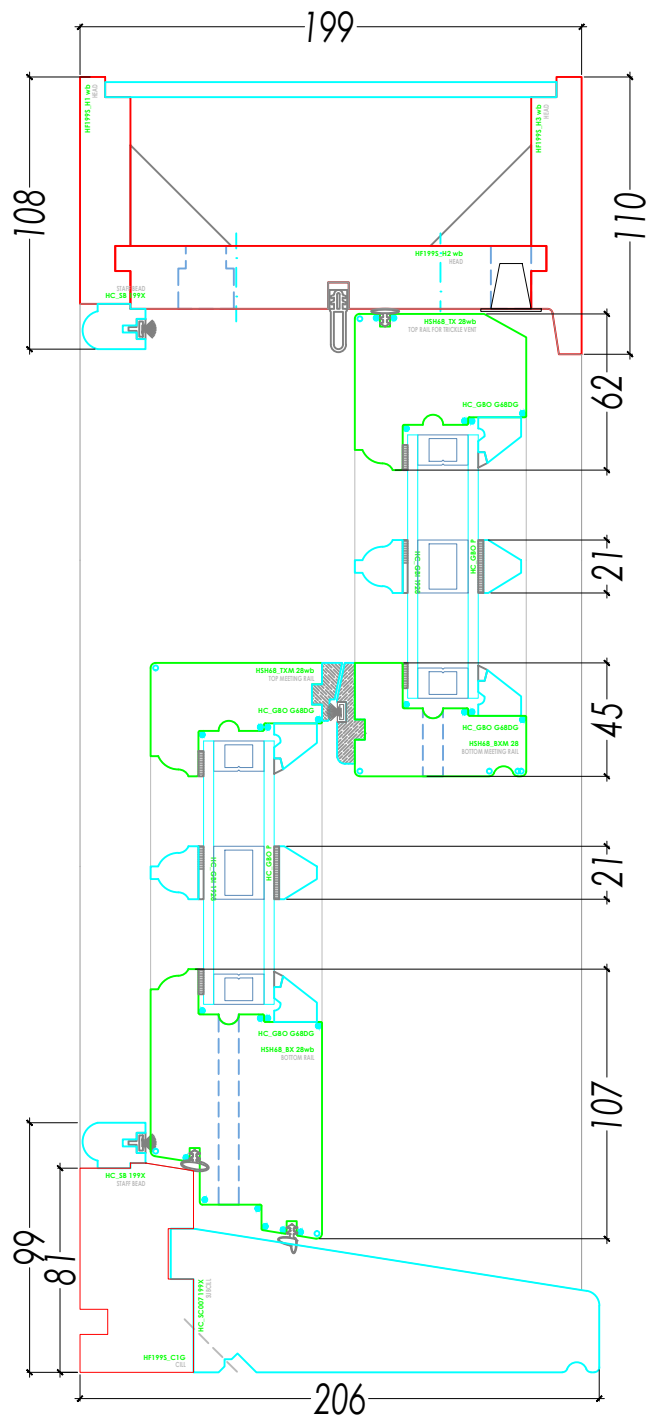

Standard Weighted Box Sash Window With Cill Projections

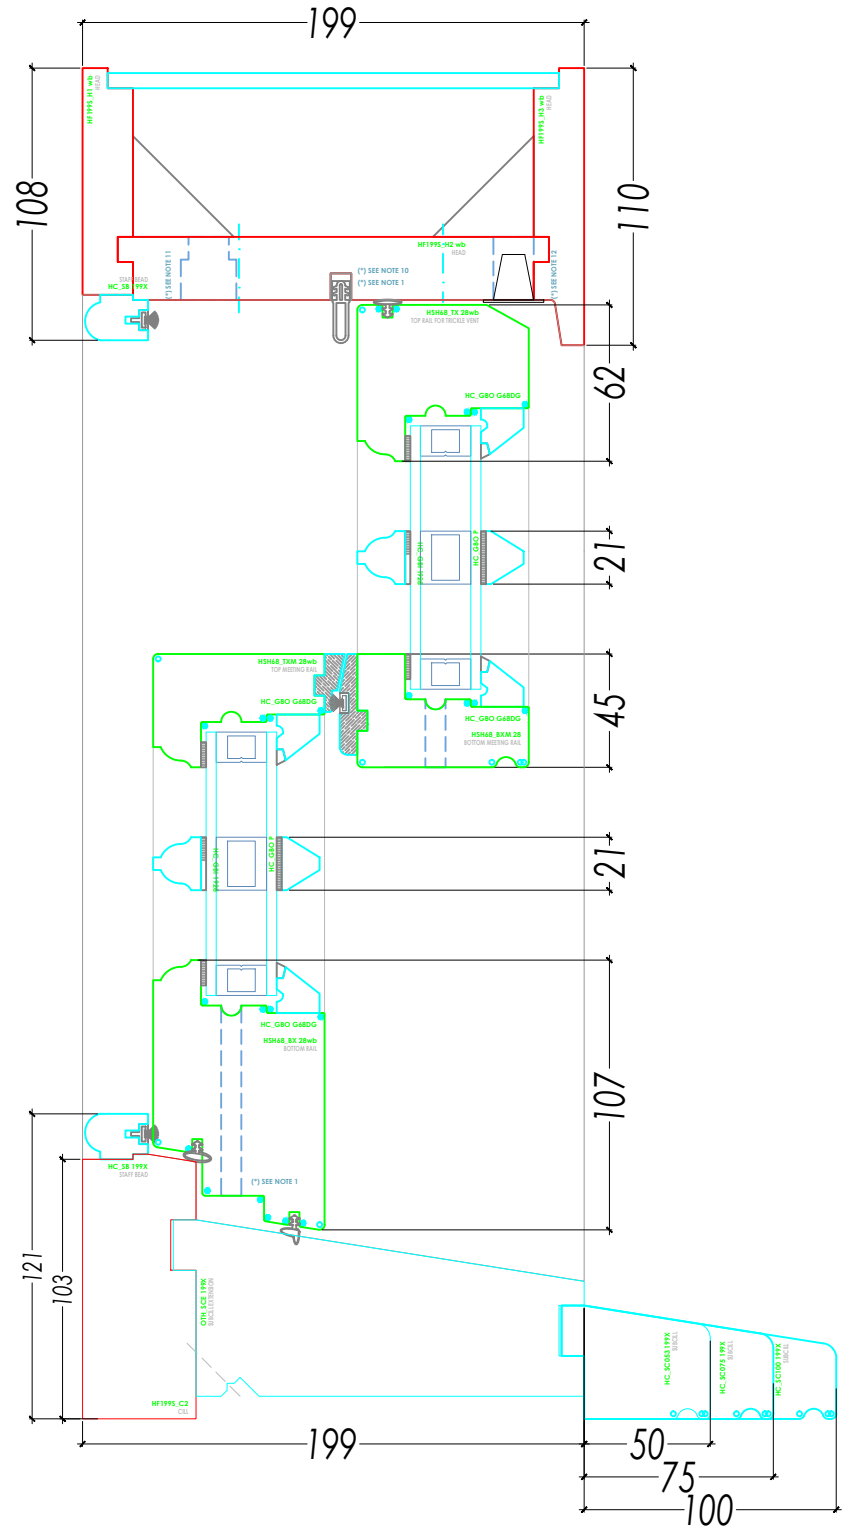

Mullion Section

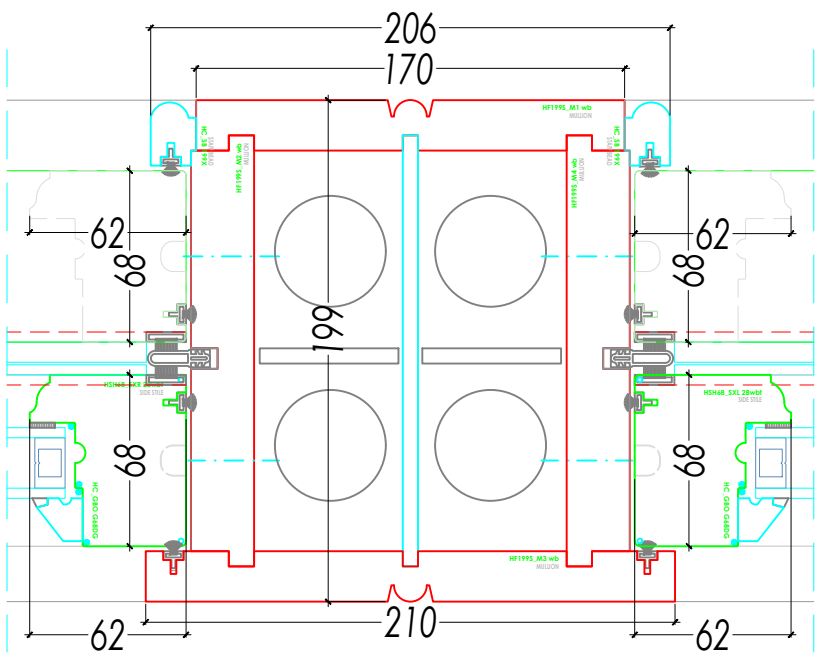

Jamb Section

