




### Westbury Butt Hinge Casement Without Vent & Drip

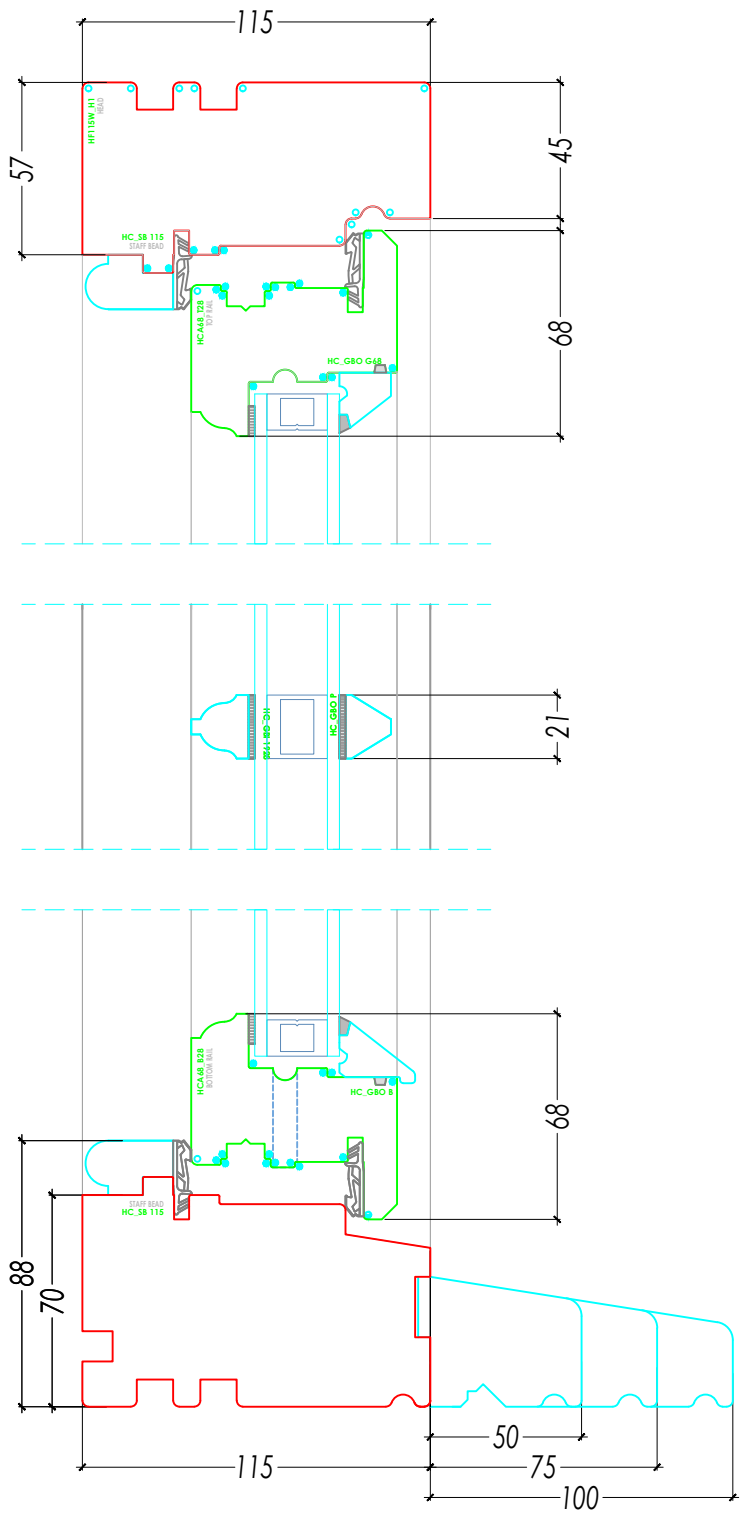

### Westbury Butt Hinge Casement With Vent & Drip

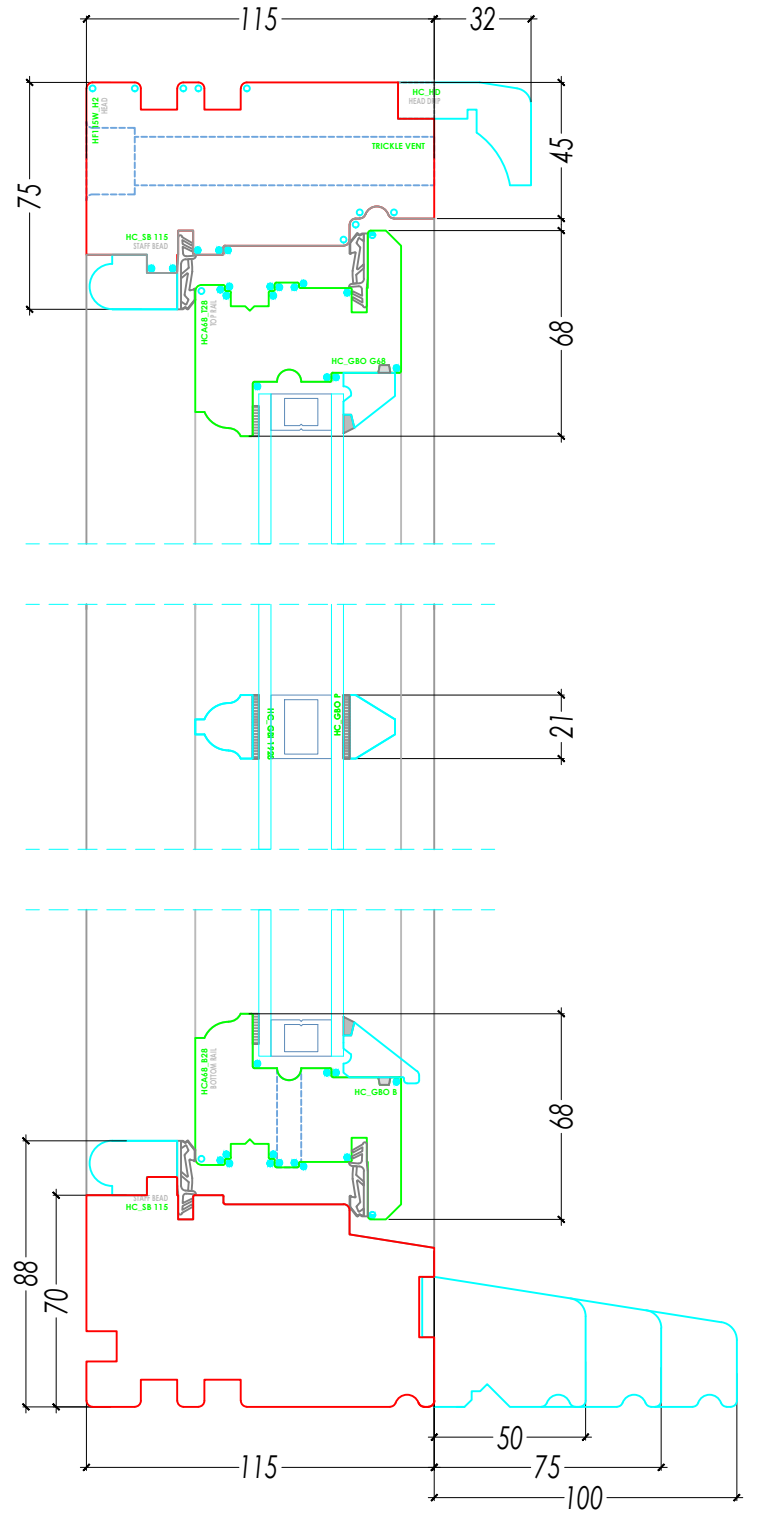

### Mullion Section

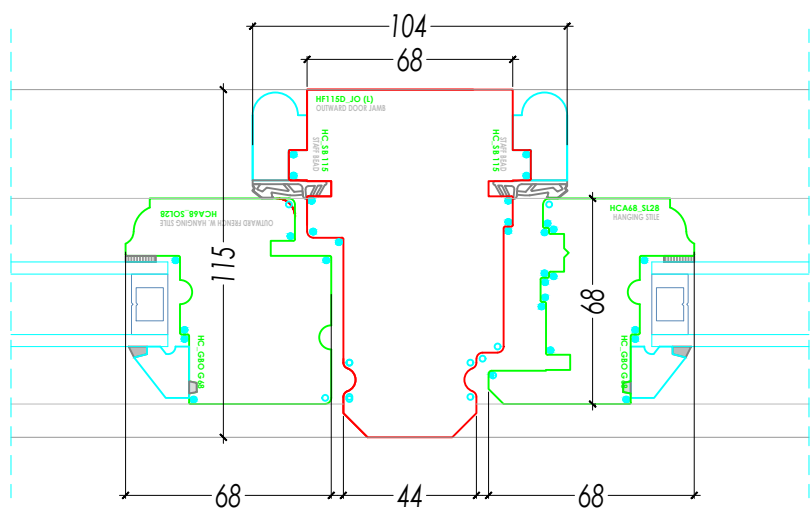

### Jamb Section

