




Westbury Classique Casement Without Vent & Drip

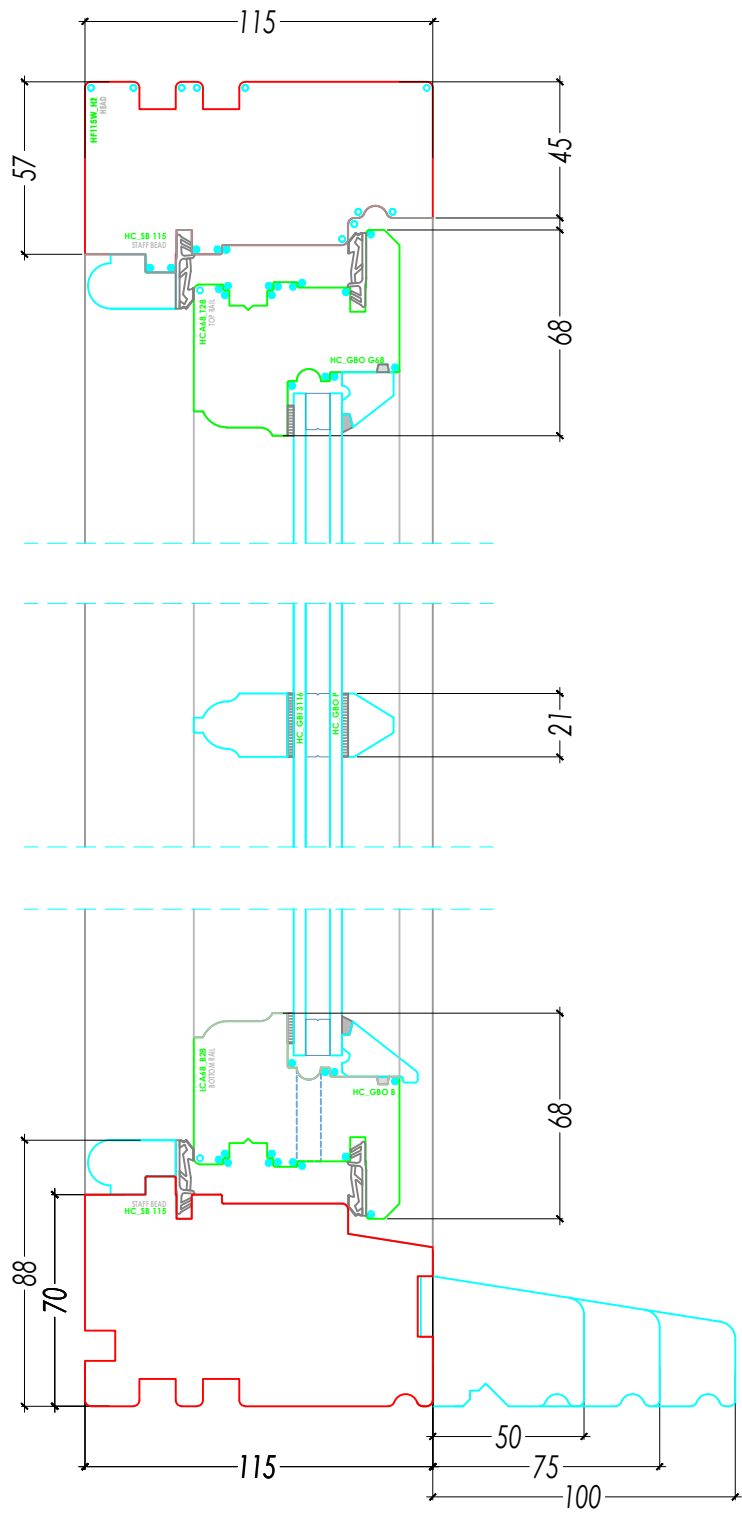

Westbury Classique Casement With Vent & Drip

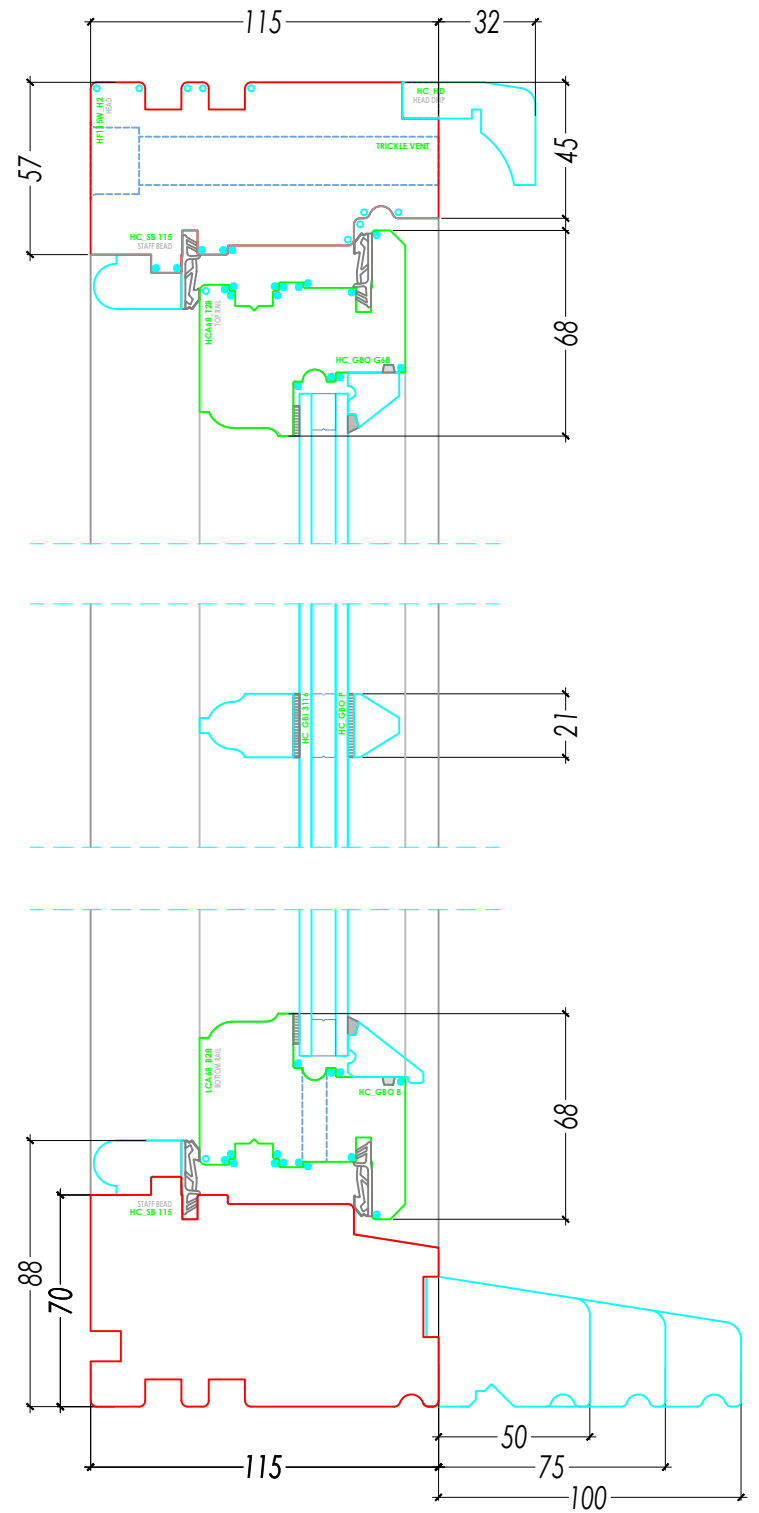

Mullion Section

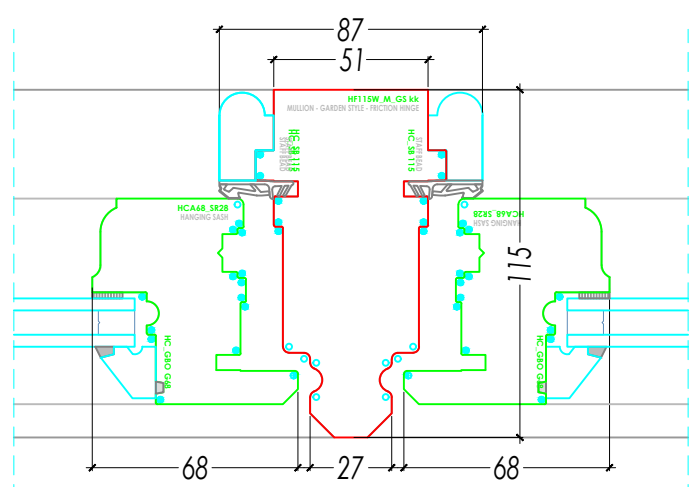

Jamb Section

