




Westbury Classique Open Out Doors Without Vent & Drip

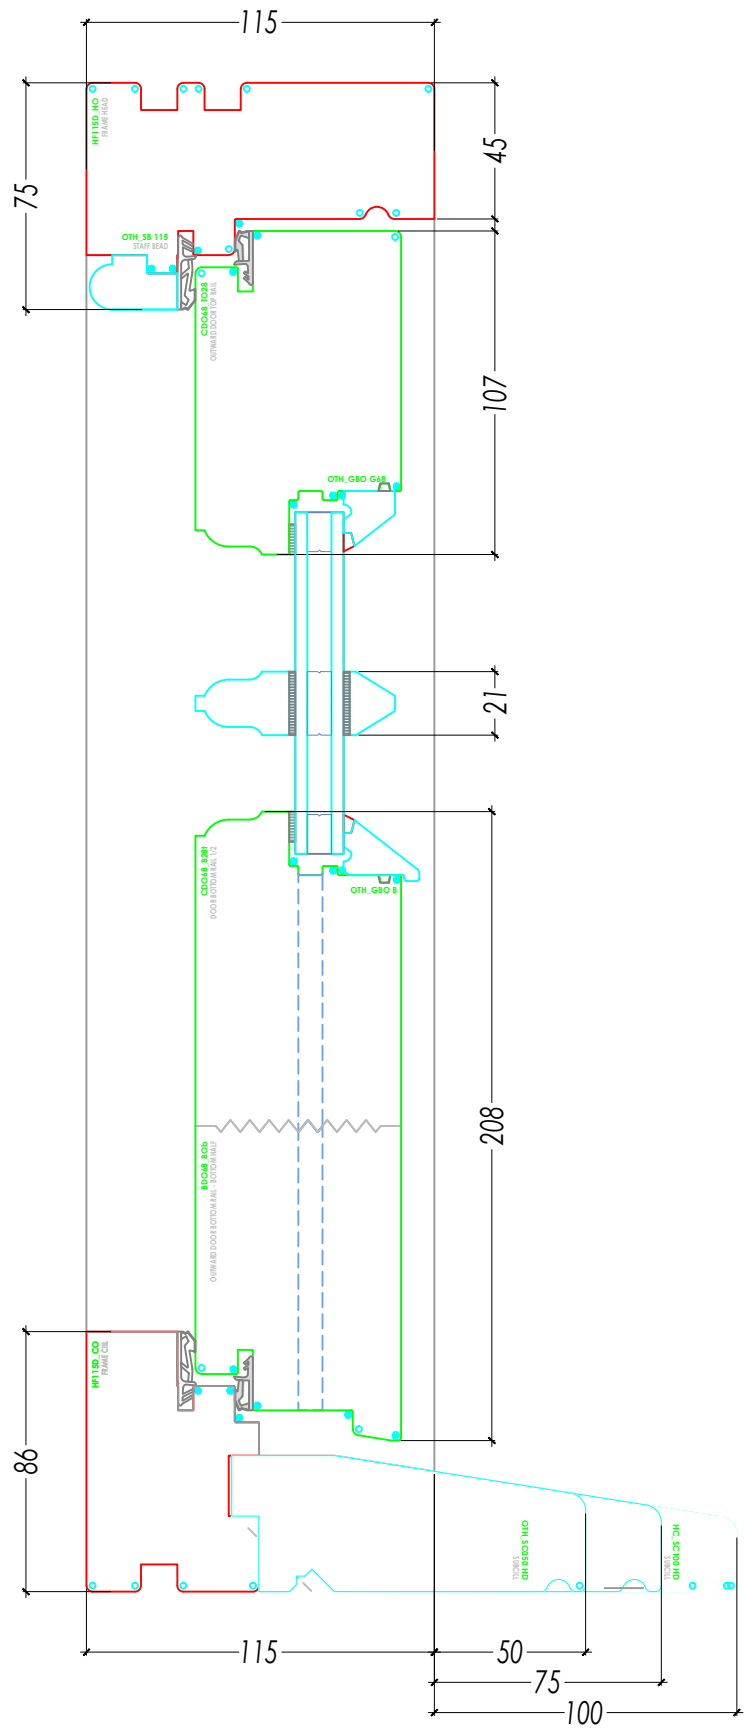


Westbury Classique Open out Door Head With Vent & Drip

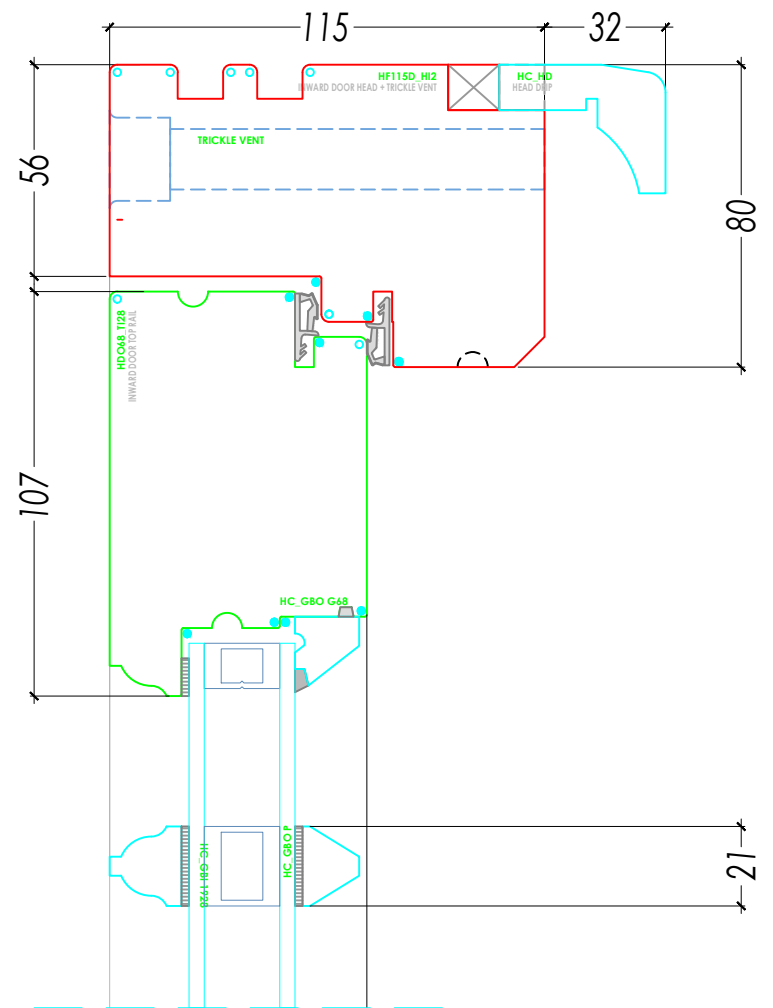

Jamb Section

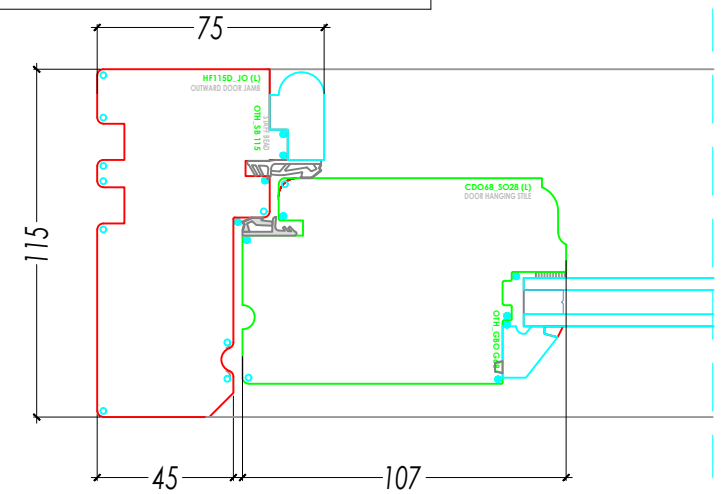

Mullion Meeting Stile

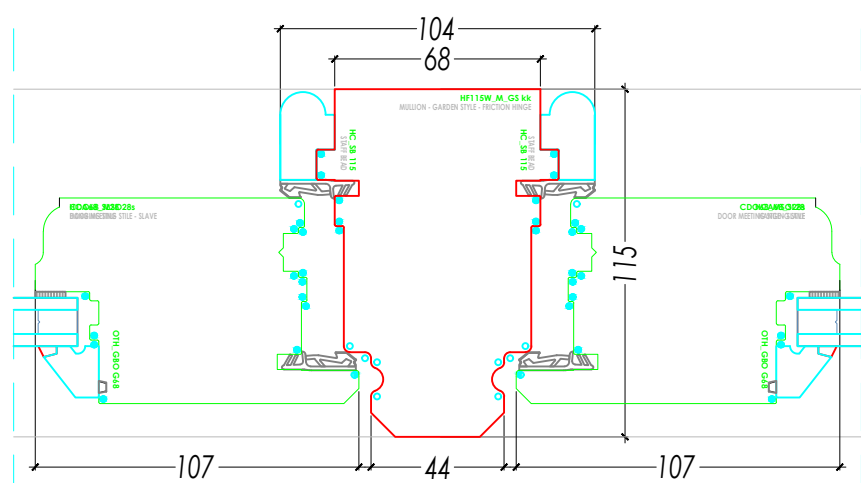

Meeting Stile

