




Westbury Open In Doors Without Vent & Drip

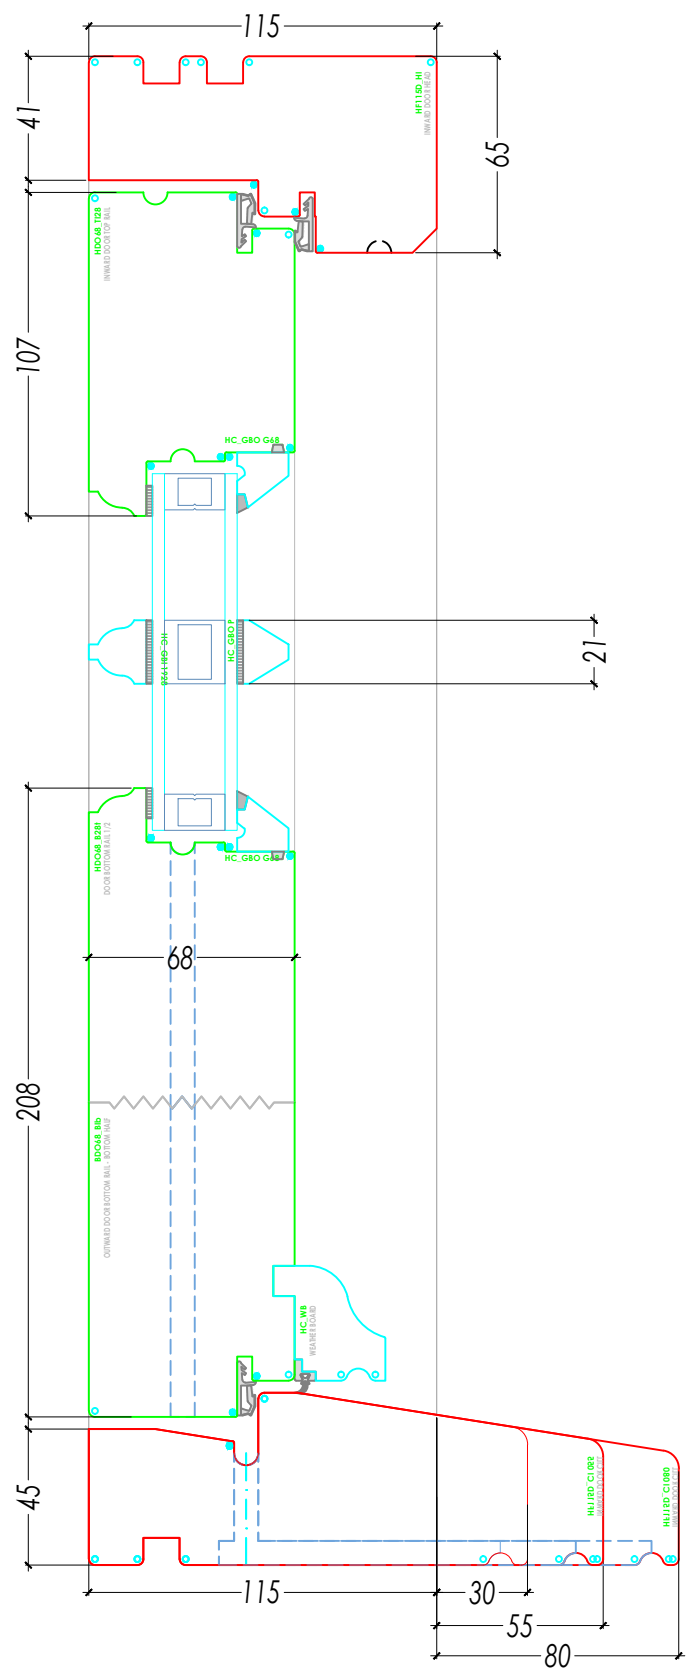


Westbury Open In Door Head With Vent & Drip

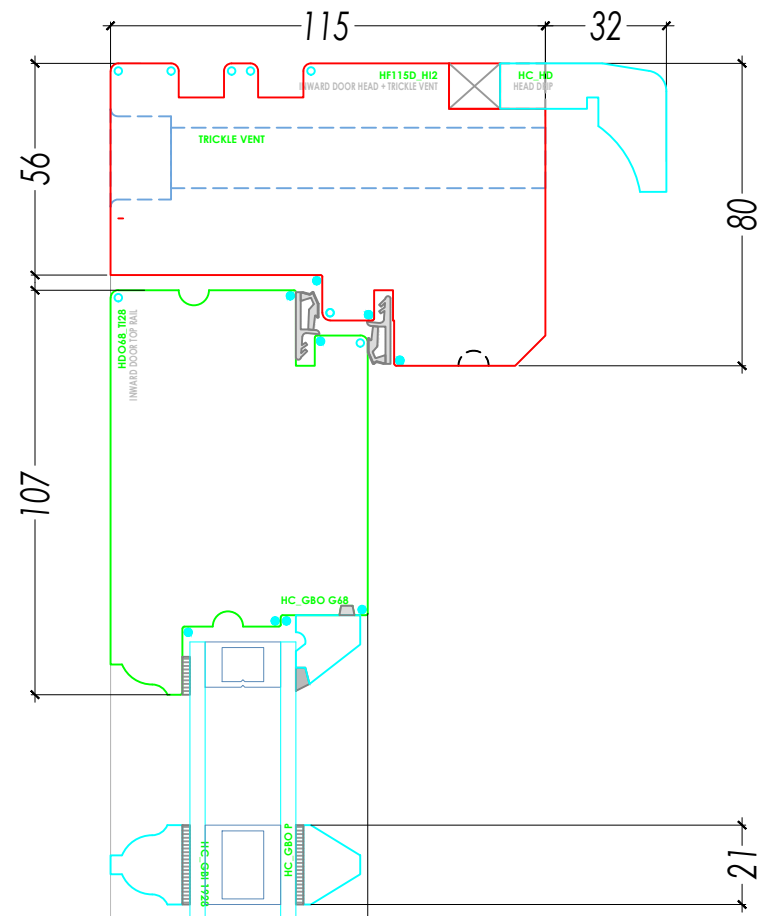

Jamb Section

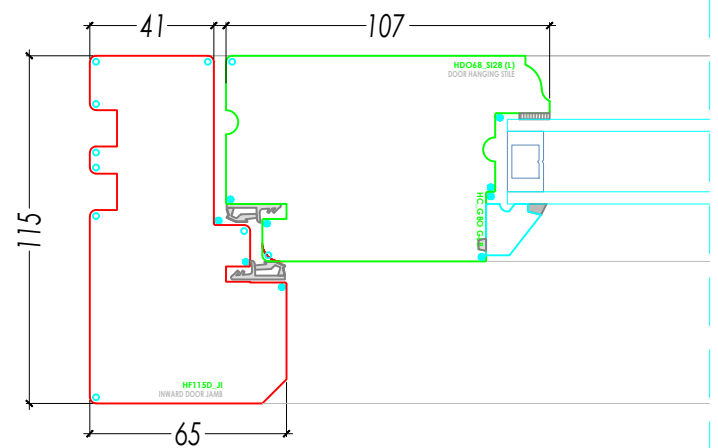

Mullion Meeting Stile

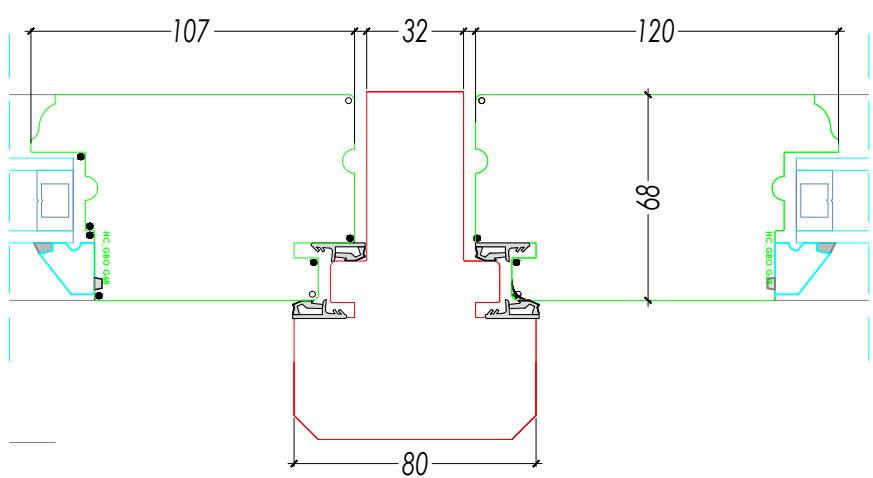

Meeting Stile

