




Westbury Open In Stable Door

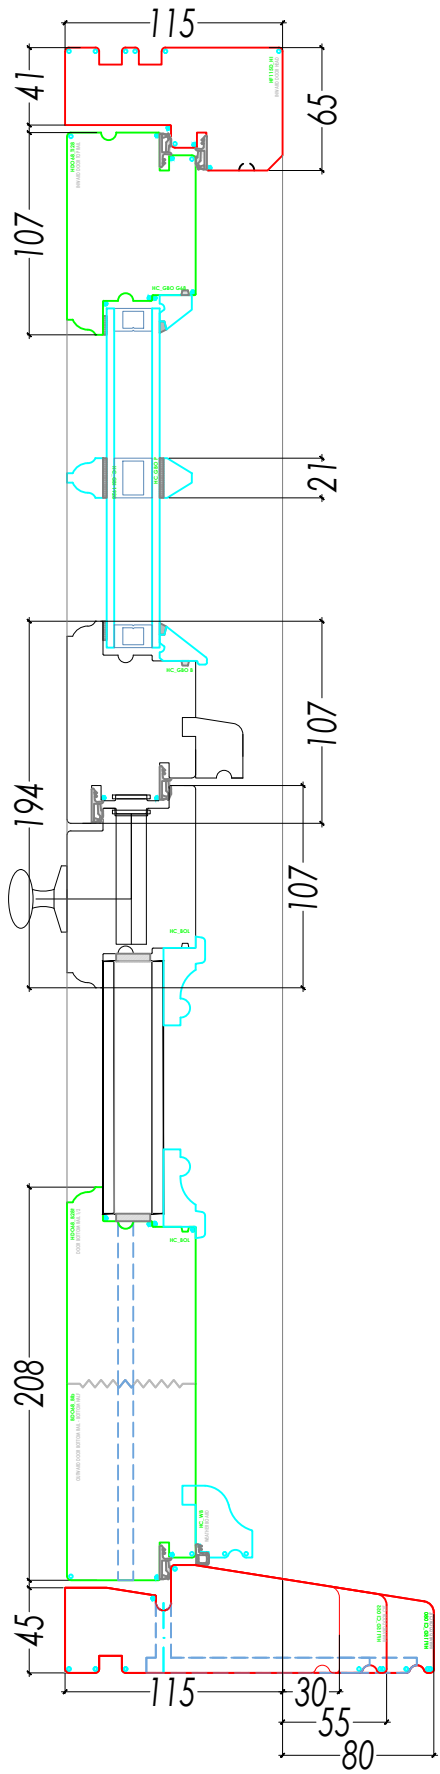

Westbury Open In Stable Door Head With Vent & Drip

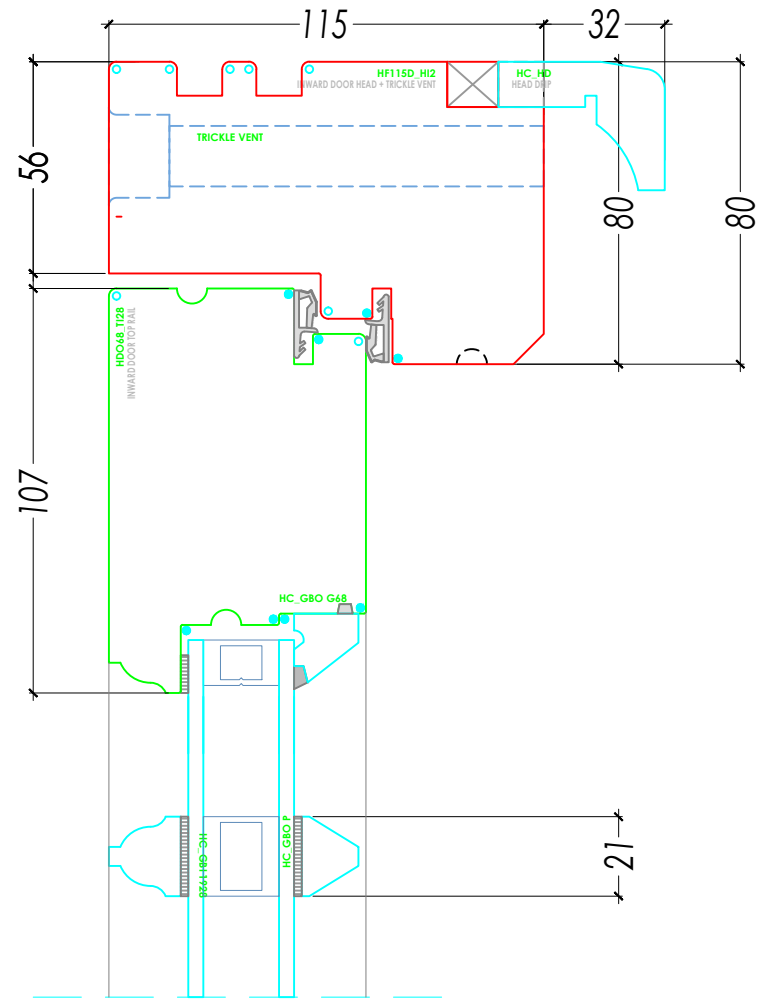

Jamb Section

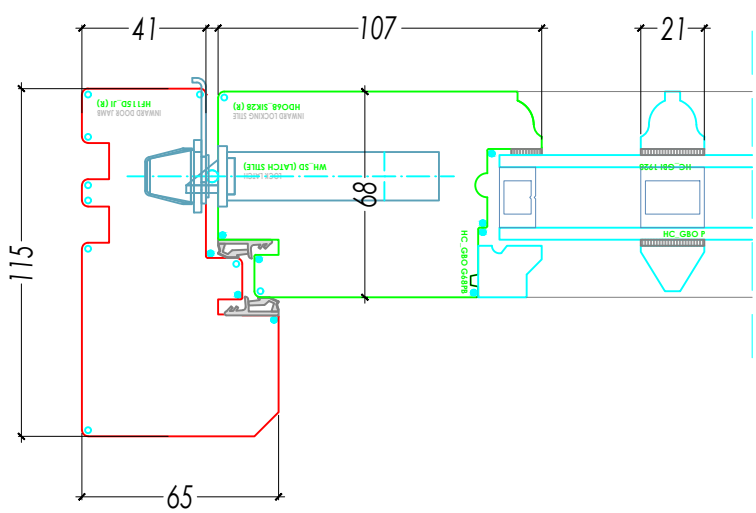

Meeting Stile

