




Westbury Open Out Stable Door

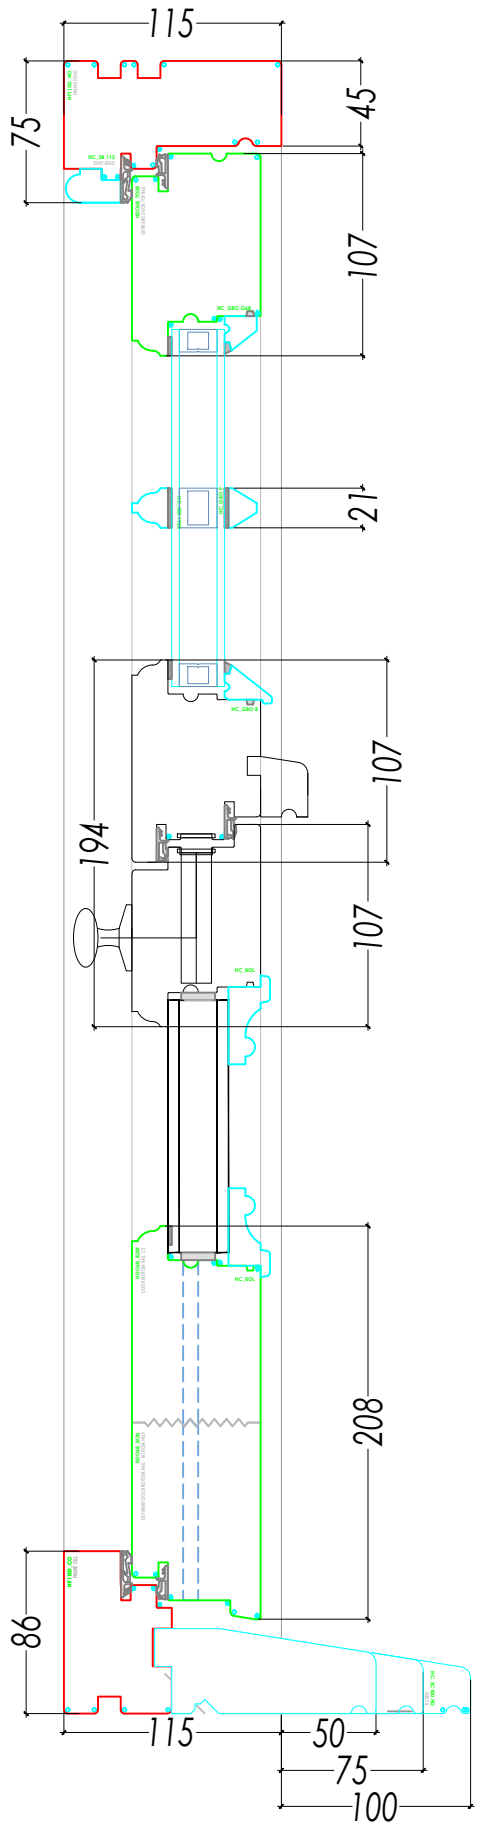

Westbury Open Out Stable Door Head With Vent & Drip

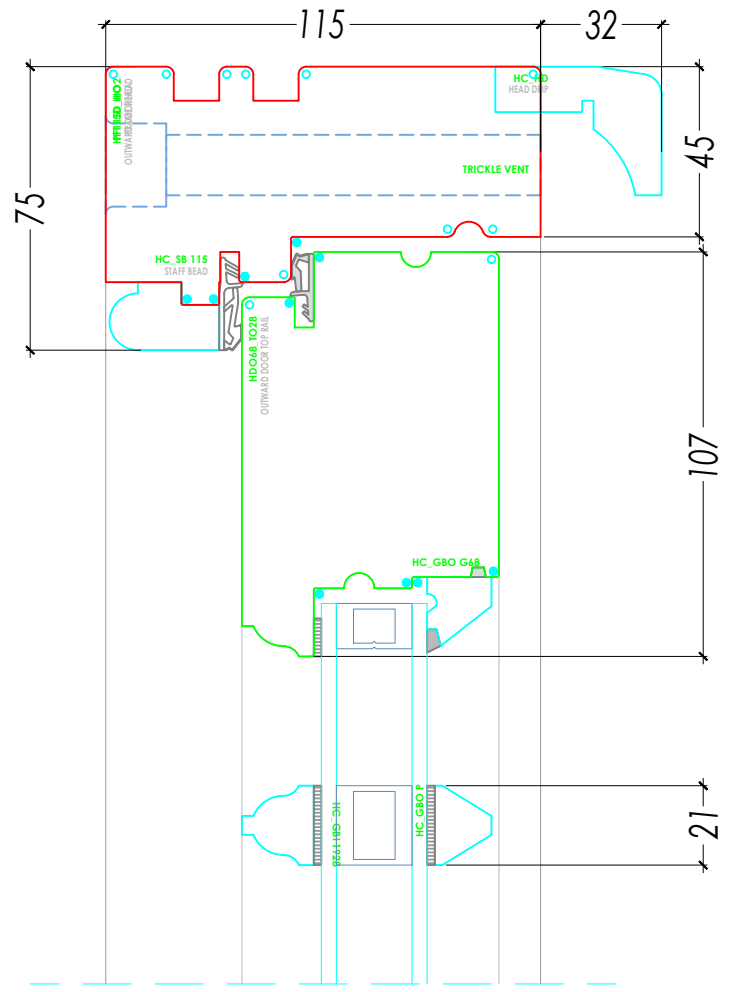

Jamb Section

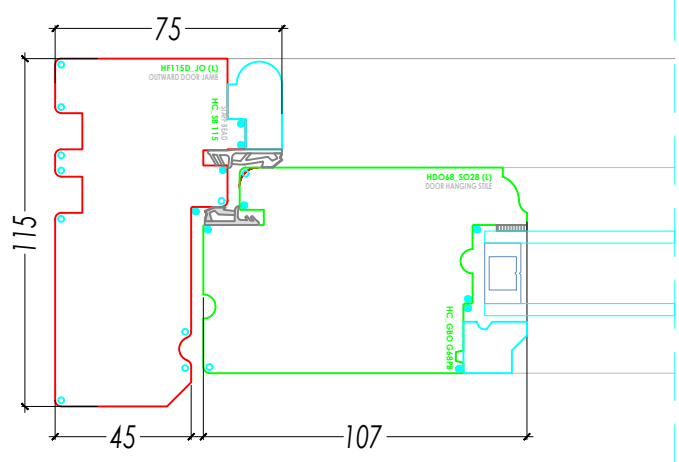

Meeting Stile

